


Site Calculations

SITE AREA	1,218.21m ²
EXISTING FLOOR AREA	203.62m ²
PROPOSED AREA	60.00m ²



Client Name	Client Email	Client Phone	Signature
Copyright Statement This plan always remains the copyright of designer & shall not be used other than for the project work intended without written authority. No part may be reproduced by any other exclusive right be exercised without permission. Legal enforcement will be taken on copyright infringement.	Generated by Mick Spring mick@acrownsw.com.au	Sheet Name Site Plan	Sheet no. 1
Disclaimer This is not an official document, and may not comply with current laws or industry standards. You should make your own enquiries and seek independent advice from relevant industry professionals before acting or relying on the contents of this document.	Property Details 28 Halewood Cl, Jewells, NSW 2280, Australia Lot/DP: 294/-/DP245256	Design The Pavillion	Scale 1:200@A3
ALL DIMENSIONS ARE IN METRES. DO NOT SCALE FROM PLANS.	1st version date: 20/08/2025	Current version date: 20/08/2025	Version # 1

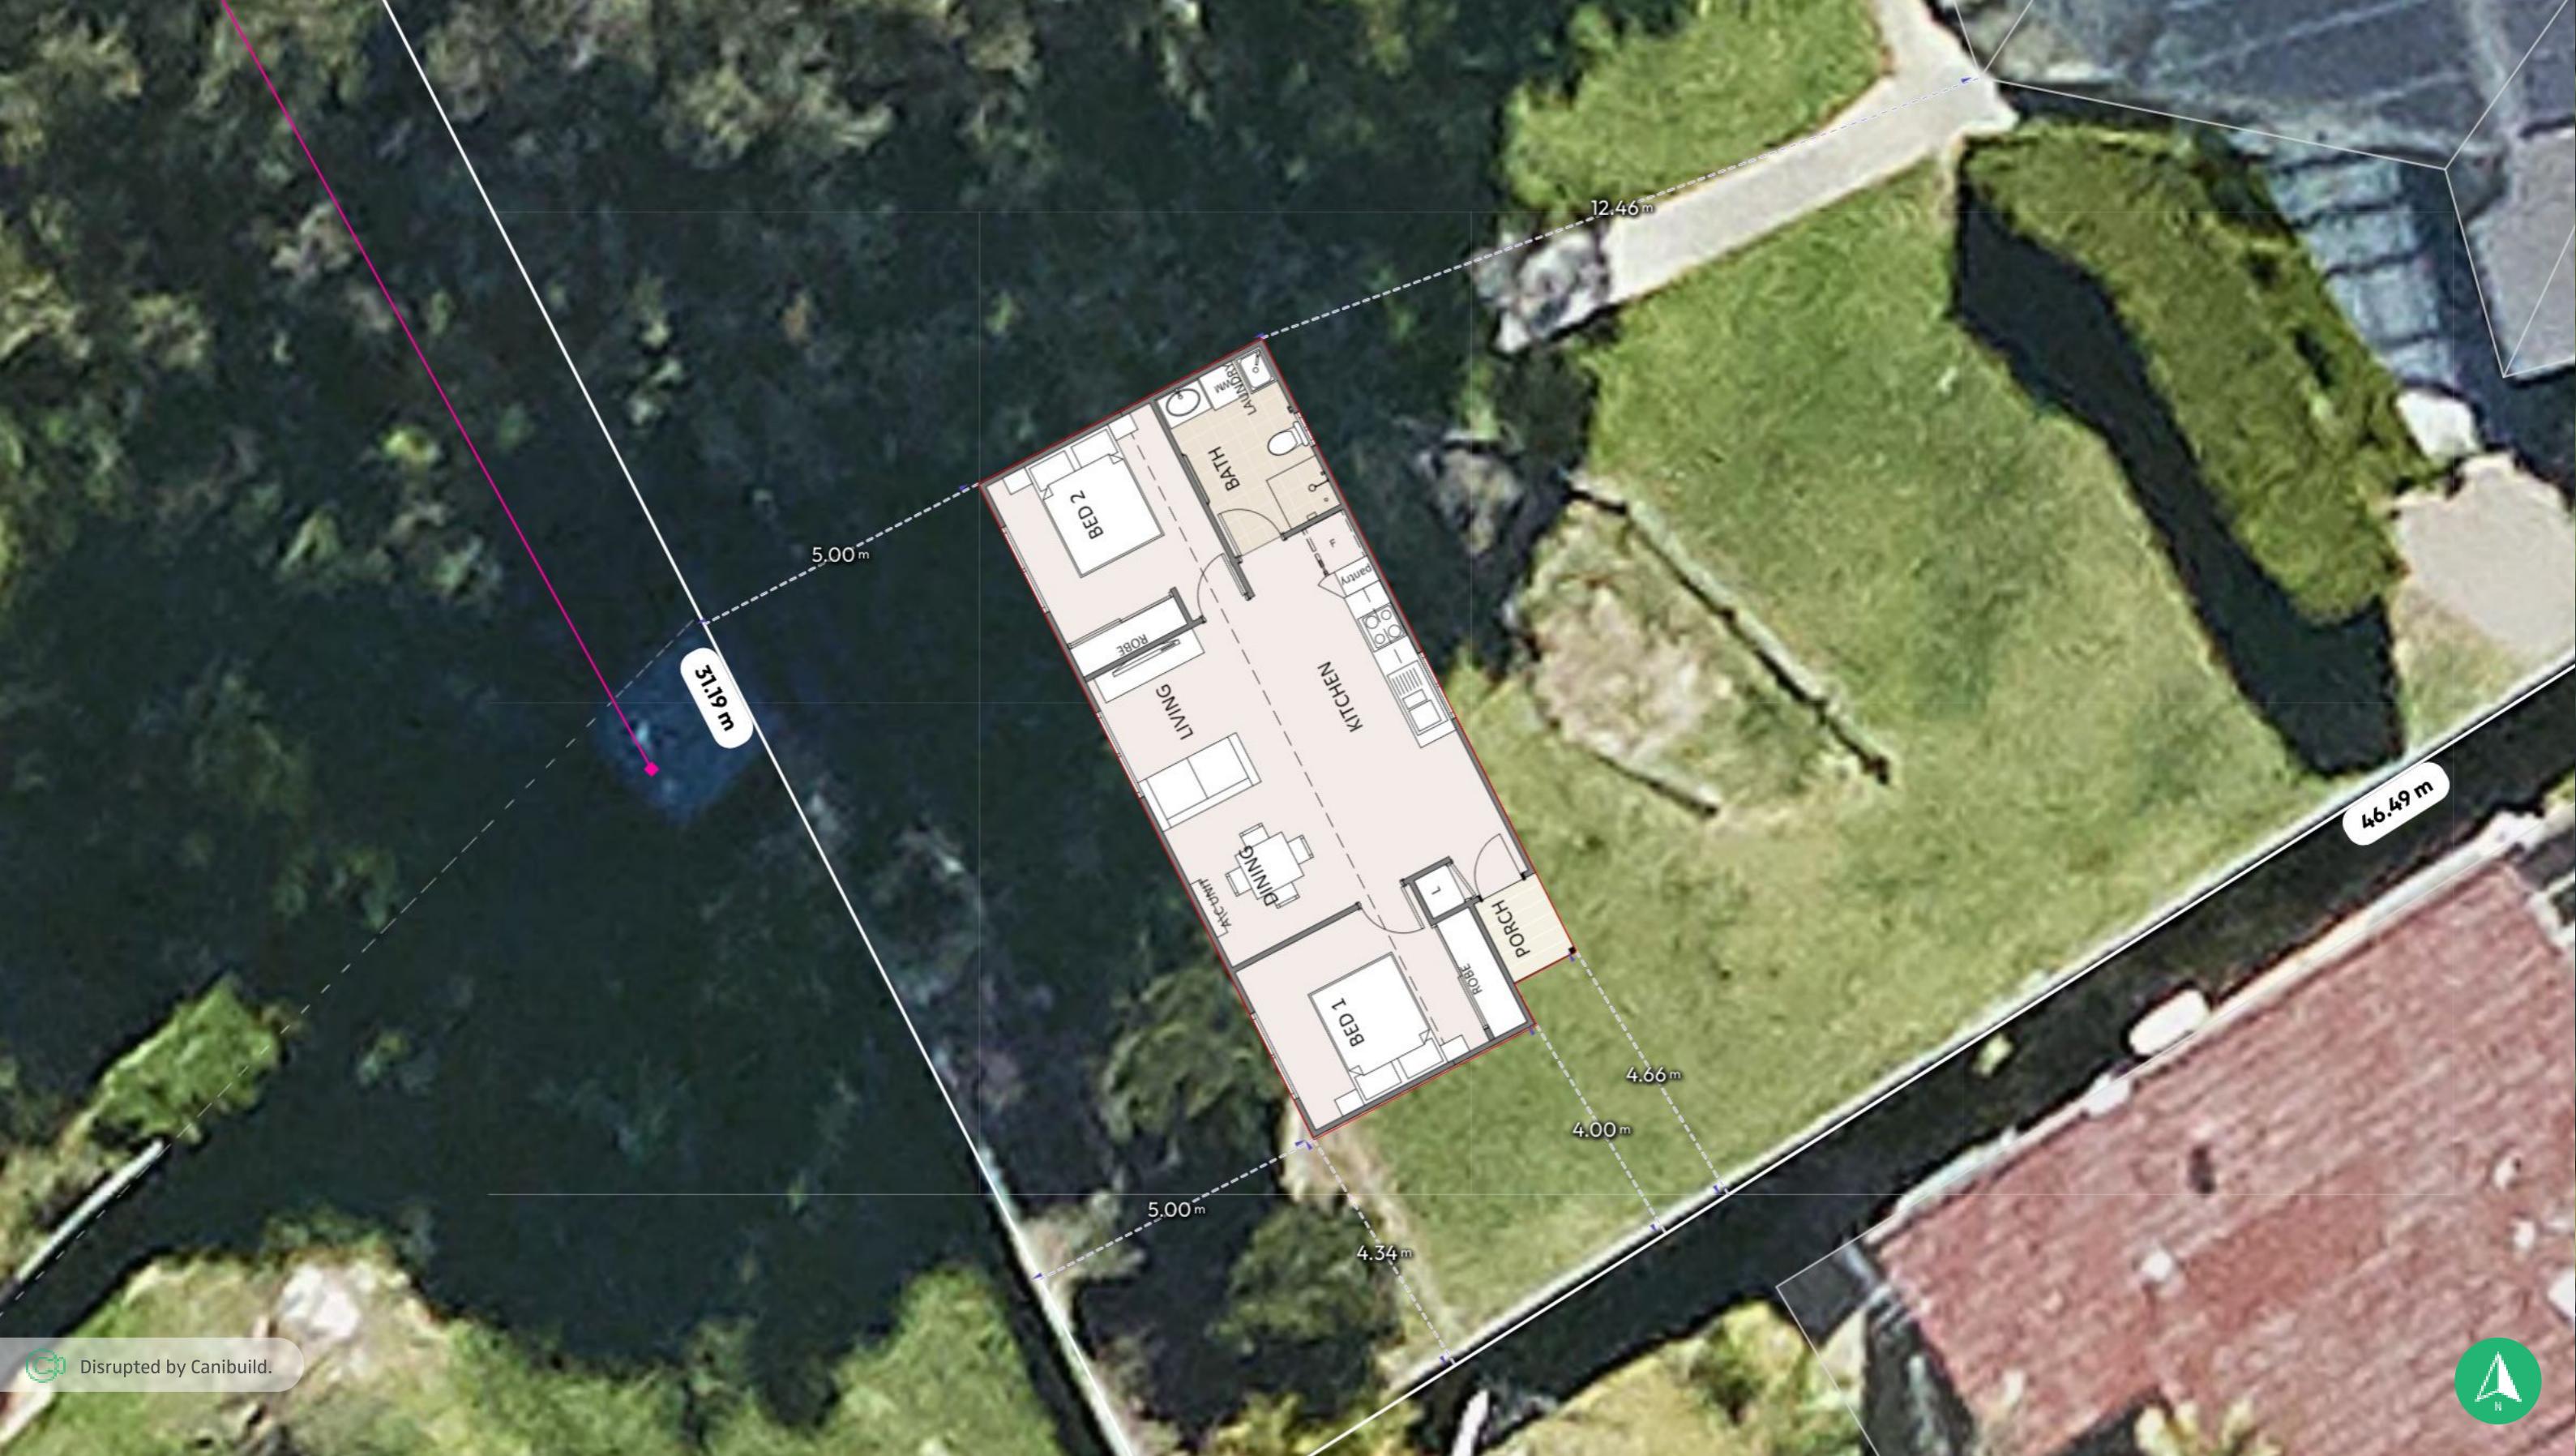

Disrupted by Canibuild.



Client Name	Client Email	Client Phone	Signature	
Copyright Statement	Generated by Mick Spring mick@acrownsw.com.au			Sheet Name Site Plan
This plan always remains the copyright of designer & shall not be used other than for the project work intended without written authority. No part may be reproduced by any other exclusive right be exercised without permission. Legal enforcement will be taken on copyright infringement.	Property Details 28 Halewood Cl, Jewells, NSW 2280, Australia Lot/DP: 294/-/DP245256			Lic no. Job no.
Disclaimer	Design The Pavillion			Scale NOT TO SCALE
This is not an official document, and may not comply with current laws or industry standards. You should make your own enquiries and seek independent advice from relevant industry professionals before acting or relying on the contents of this document.	1 st version date: 20/08/2025	Current version date: 20/08/2025	Version # 1	
ALL DIMENSIONS ARE IN METRES. DO NOT SCALE FROM PLANS.				